



BRIDGEWATER BUILDERS
MODEL 1829 STANDARD SPECS.
4-BEDROOM 2-BATH 3-CAR GARAGE

8/17/2021

\$319,900.00

2" X 6" EXTERIOR WALLS @ 16" O.C.
2" X 6" GARAGE WALLS @ 16" O.C.
2" X 4" INTERIOR WALLS @ 16" O.C.
DUAL PANE WINDOWS- LOW "E"
R-38 CEILING INSULATION (GARAGE CEILING OPTIONAL)
R-26 LIVABLE & R-26 GARAGE WALLS
POLY SEAL PACKAGE
PRE-PLUMBED AND PRE-WIRED (REVERSE OSMOSIS, SOFT WATER, BUBBLERS,
PRE-WIRE FOR ALARM SYSTEM, AND SPEAKERS)
14 SEER 4 TON ROOF MOUNT A/C HEAT PUMP
RANGE, DISHWASHER, AND MICROWAVE HOOD (PER ALLOWANCE BELOW)
SWITCHED ELECTRICAL OUTLETS ON POT SHELVES
8' TALL GARAGE DOORS WITH INSULATION AND OPENERS (2)
OIL RUBBED BRONZE PLUMBING FIXTURES & BATH ACCESSORIES
3 CM GRANITE KITCHEN COUNTER TOPS WITH STAINLESS UNDER MOUNT SINK
3 C M GRANITE BATH COUNTER TOPS WITH TOP MOUNT SINKS
OIL RUBBED BRONZE LEVER DOOR KNOBS
STANDARD FLAT TWO TONE PAINT
RAISED PANEL ALDER CABINETS WITH STAINED FINISH
CERAMIC TILE FLOORS IN ENTRY, LIVINGROOM, KITCHEN, DINING ROOM,
LAUNDRY ROOM, BATHS, GARAGE ENTRY, MASTER SHOWER & HALL TUB
R.V. HOOK DUMP & 30 AMP SERVICE WHEN LOT ALLOWS
5 T.V. JACKS AND 5 TELEPHONE JACKS
TILE ROOF
SANTA FE TEXTURE IN LIVEABLE AREAS (GARAGE STANDARD KNOCK DOWN)
INCLUDES STANDARD 60' OVERHEAD ELECTRICAL HOOK-UP
PAINT GRADE FRONT DOOR
SALES TAX, BUILDING & DRIVEWAY PERMIT FEES INCLUDED (NO SEPTIC FEES)
ALLOWANCES AS FOLLOWS:
\$20.50 INSTALLED CARPET
\$6.50 INSTALLED CERAMIC TILE
\$1,450.00 LIGHTING AND CEILING FAN ALLOWANCE
\$2,300.00 FINAL GRADE
\$2,000.00 SEPTIC SYSTEM OR SEWER FEE AND CONNECTION
\$1,650.00 APPLIANCES
26' WIDE DRIVEWAY TO EDGE OF PAVEMENT FROM STANDARD 25' SETBACK
**LOT PREP NOT INCLUDED: PRE-GRADE, COMPACTION TESTING, SURVEY, PAD
CERTIFICATION, ANY RETAINING WALLS OR PERC. TESTS IF SEPTIC REQUIRED
UNLESS OTHERWISE NOTED.**

OWNER _____ OWNER _____ BUILDER _____ DATE _____

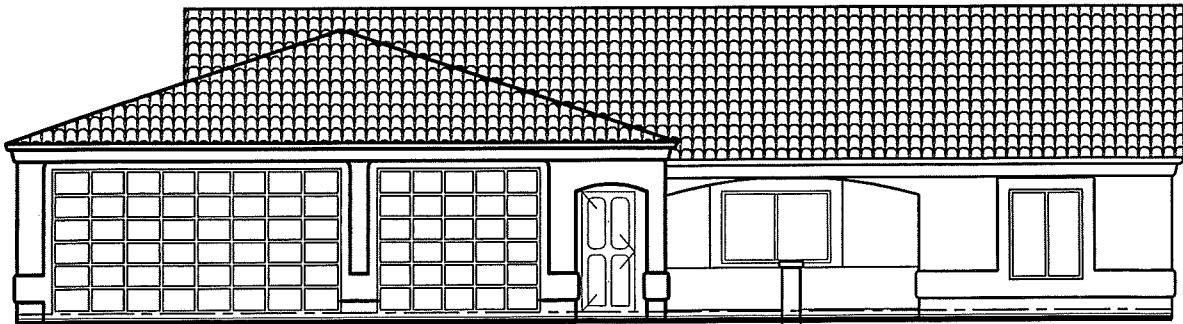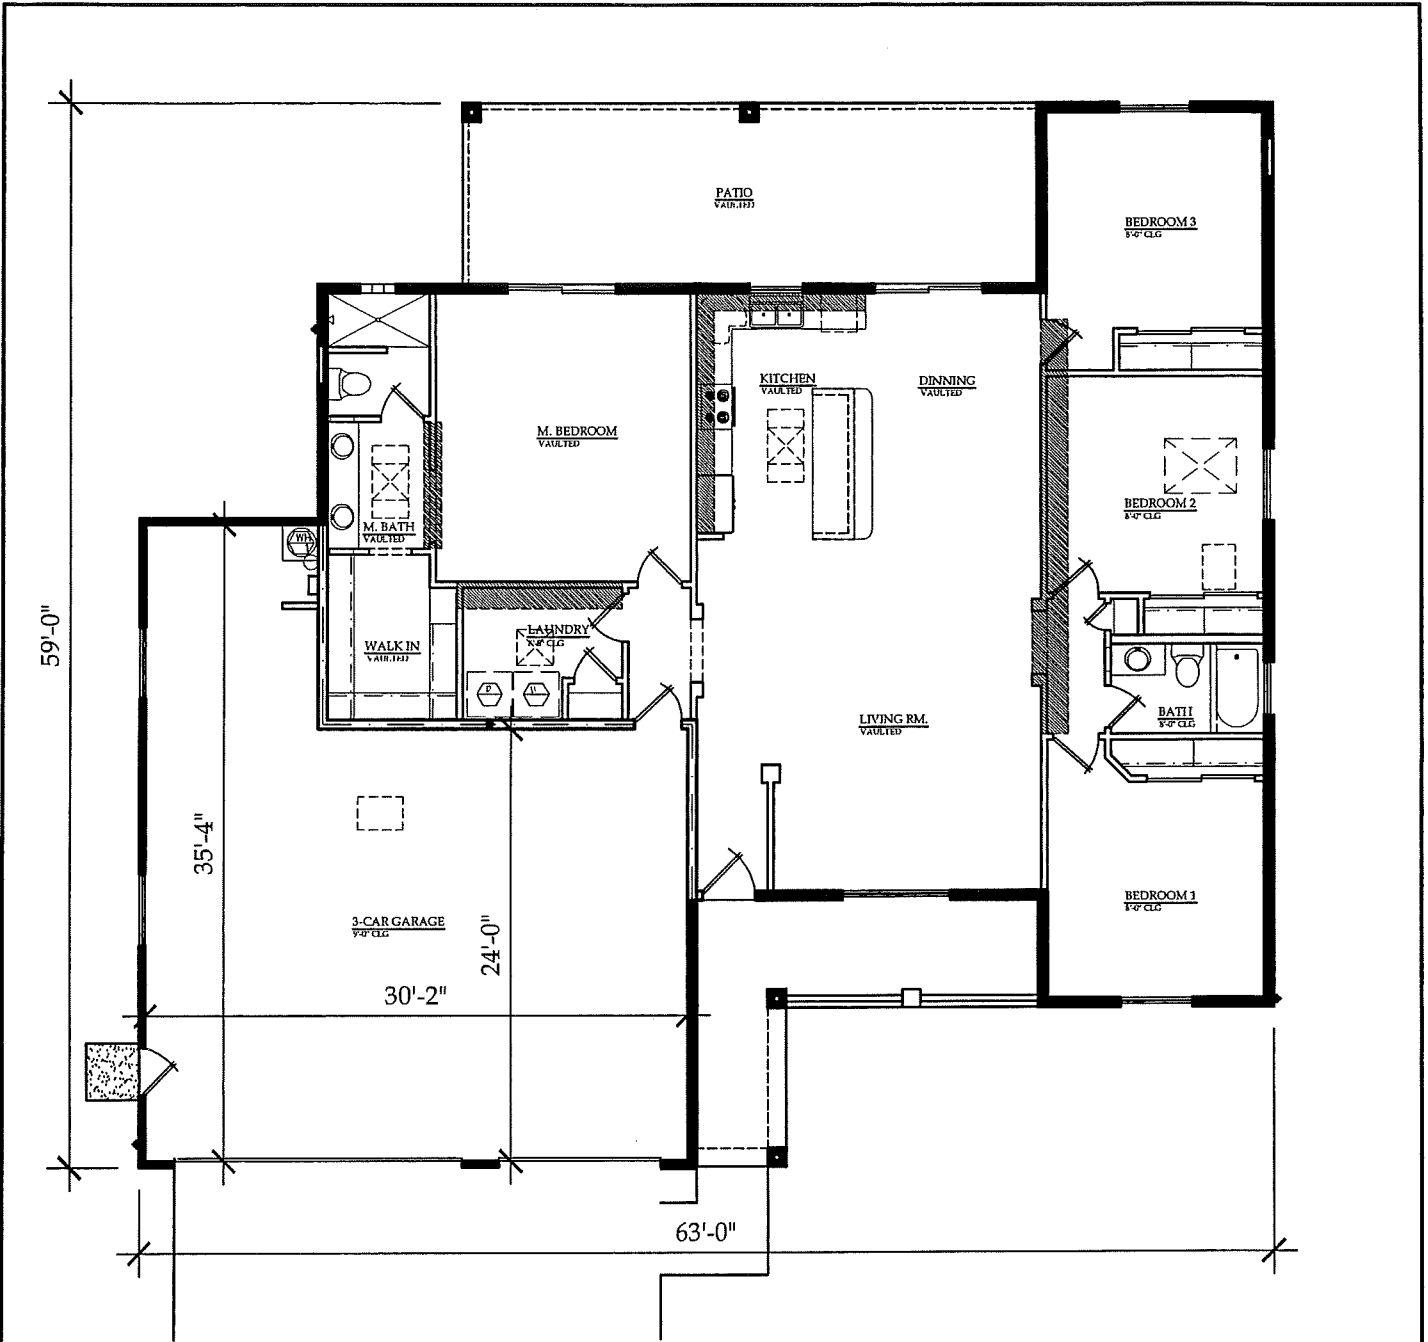

SCALE: 1"=10'-0"

TRUE DIMENSIONS DESIGN &
DRAFTING SERVICES
3551 HOLLISTER DRIVE
LAKE HAVASU CITY, AZ. 86406
(928) 855-4572

BRIDGEWATER BUILDERS
LAKE HAVASU CITY, ARIZONA
MODEL LOCATED AT 2690 S KIOWA BLVD

1829 SQ. FT. MODEL